



NOTES
 No dimensions to be scaled off this drawing
 All sizes to be verified on site
 All dimensions on this drawing are in millimetres unless otherwise stated
 All information on this drawing is copyright ©

 

Revision	Code	Date
Revision History		
Revision		

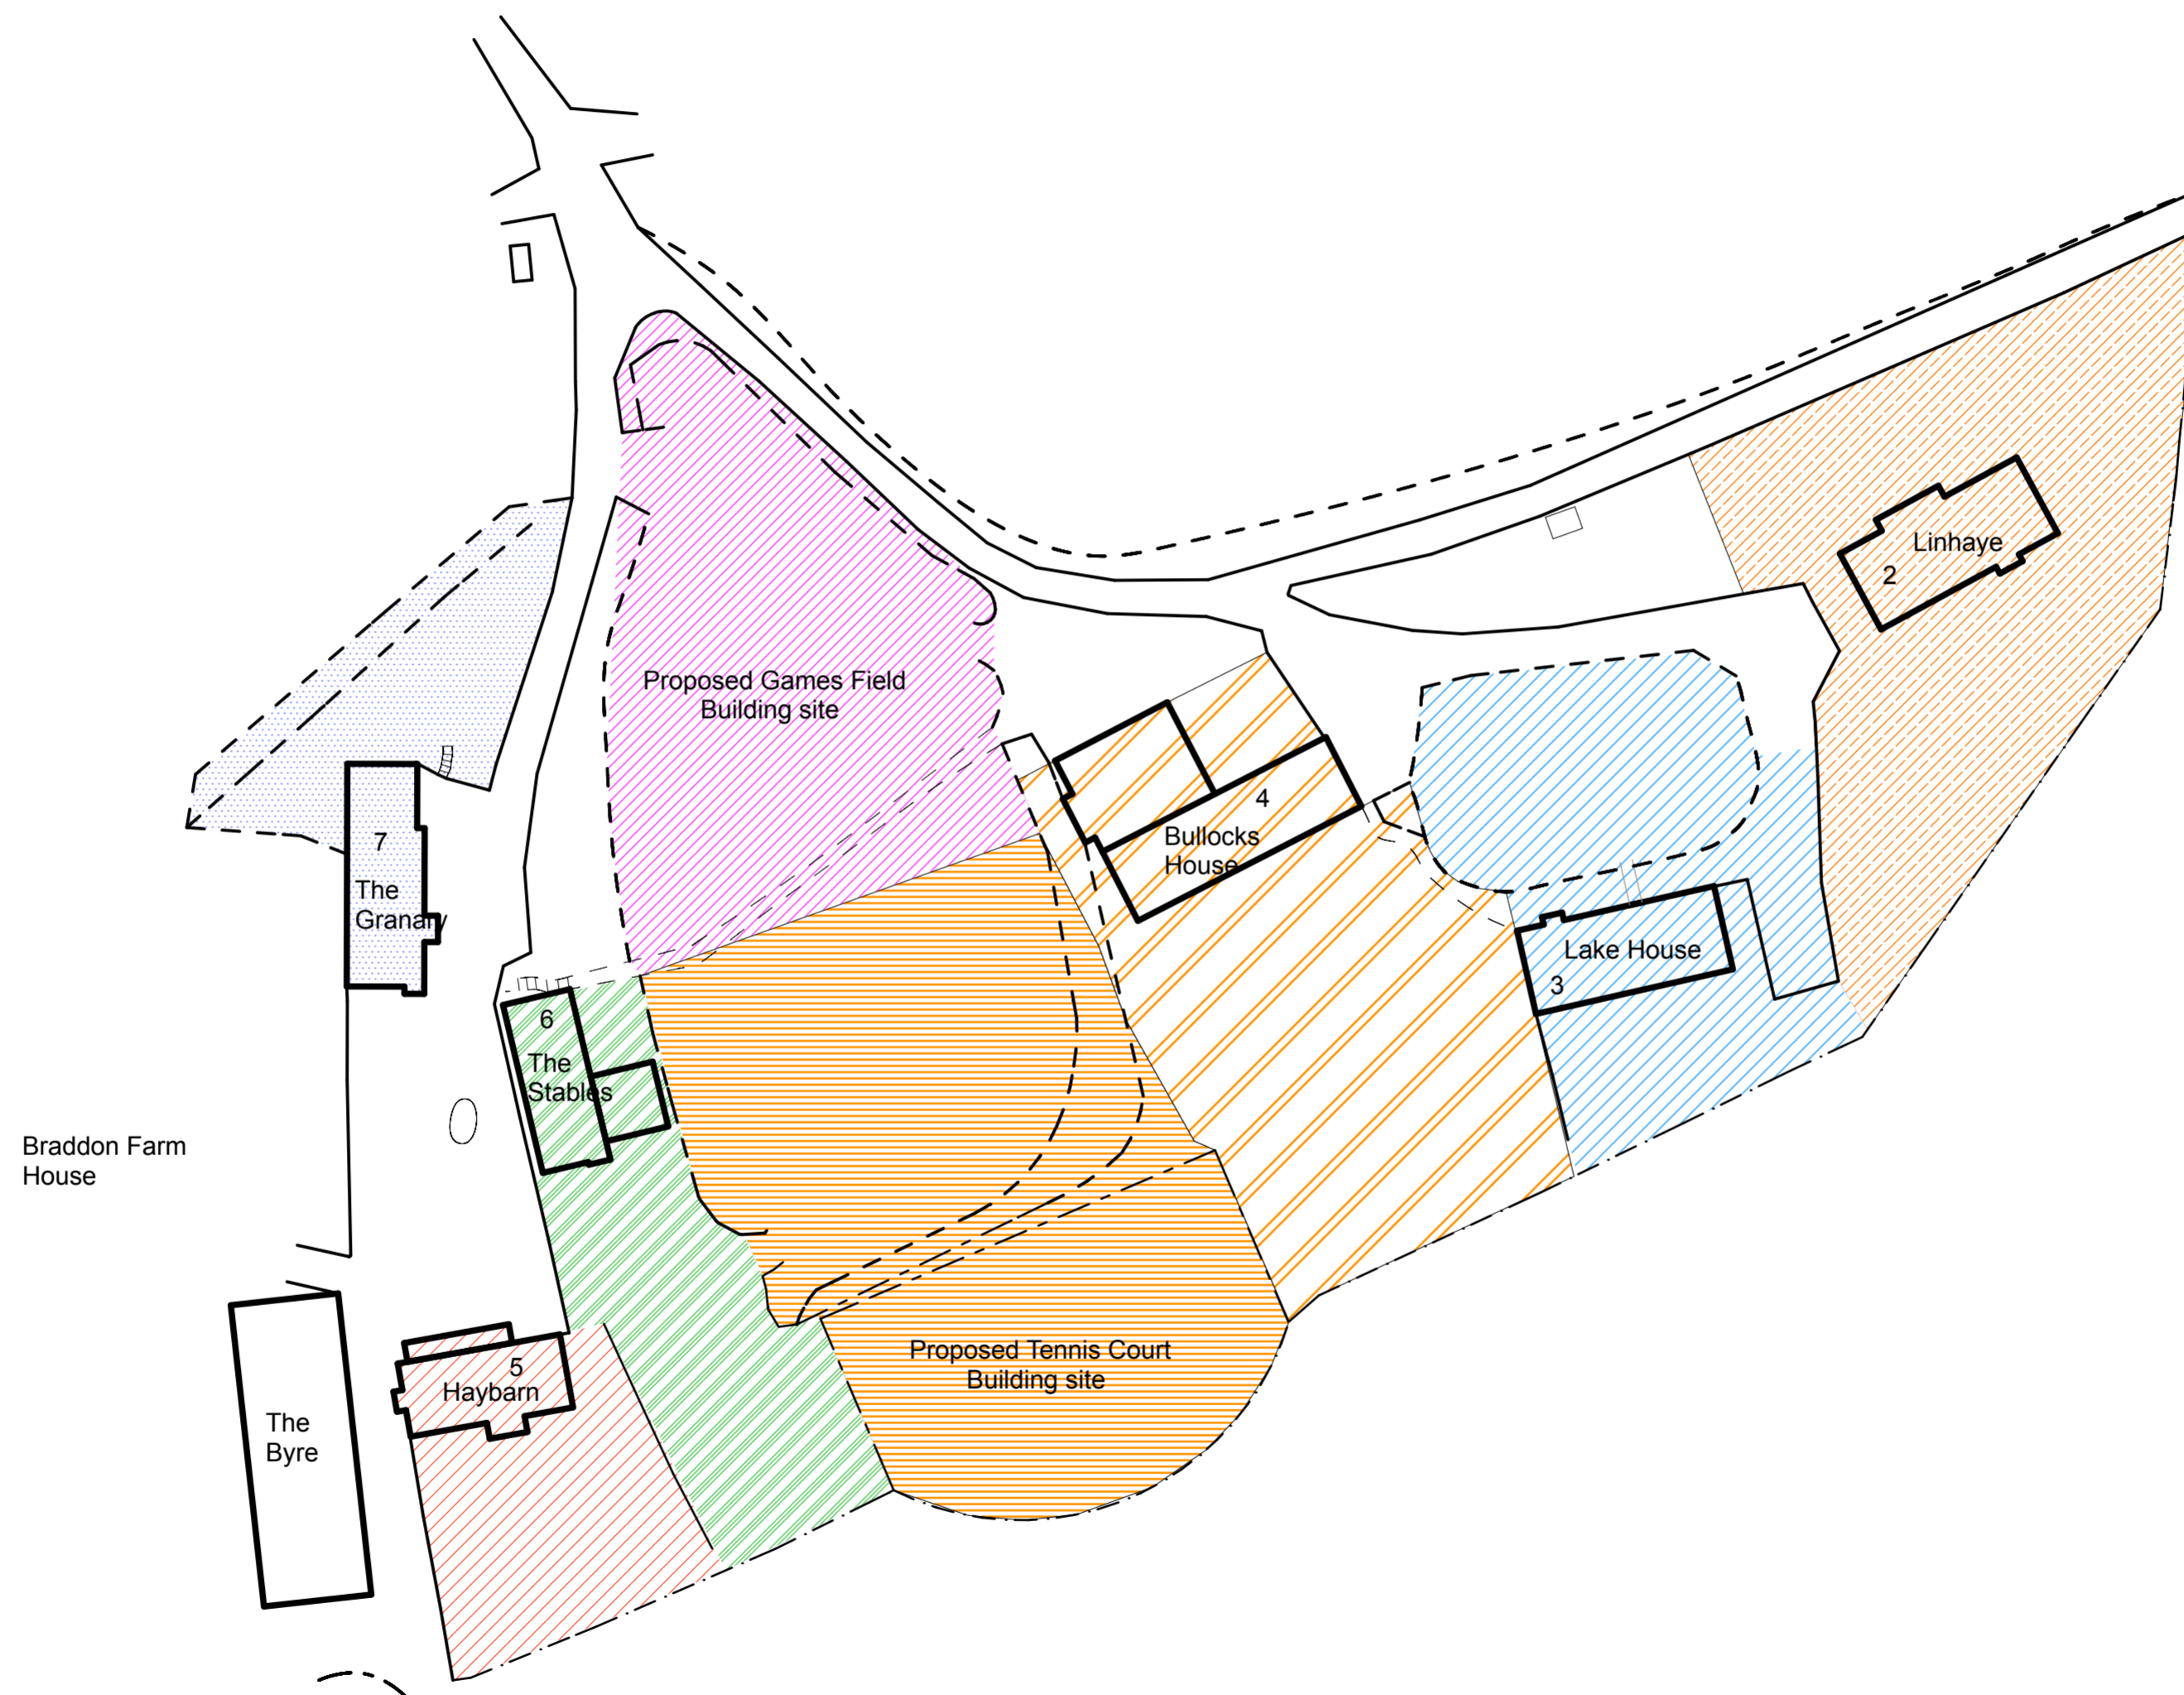

30 SOUTHERNHAY EAST | EXETER | DEVON | EX1 1NS
 t: 01392 211676 | f: 01392 426349
 e: exeter@obriensurveyors.co.uk
 www.obriensurveyors.co.uk

Job Title

Mr G Ridge
Braddon Farm
Ashwater
Beaworthy
EX21 5EP

Drawing Title

Site Plan

Drawing Status

Drawn by	Date	Checked by	Date
JD	17/03/2010	GD	17/03/2010

Scales Project ref
206

Drawing Number Status Revision

206/1

23/03/2010 14:58

SHEET PAPER SIZE = A2

SITE PLAN

1:500